
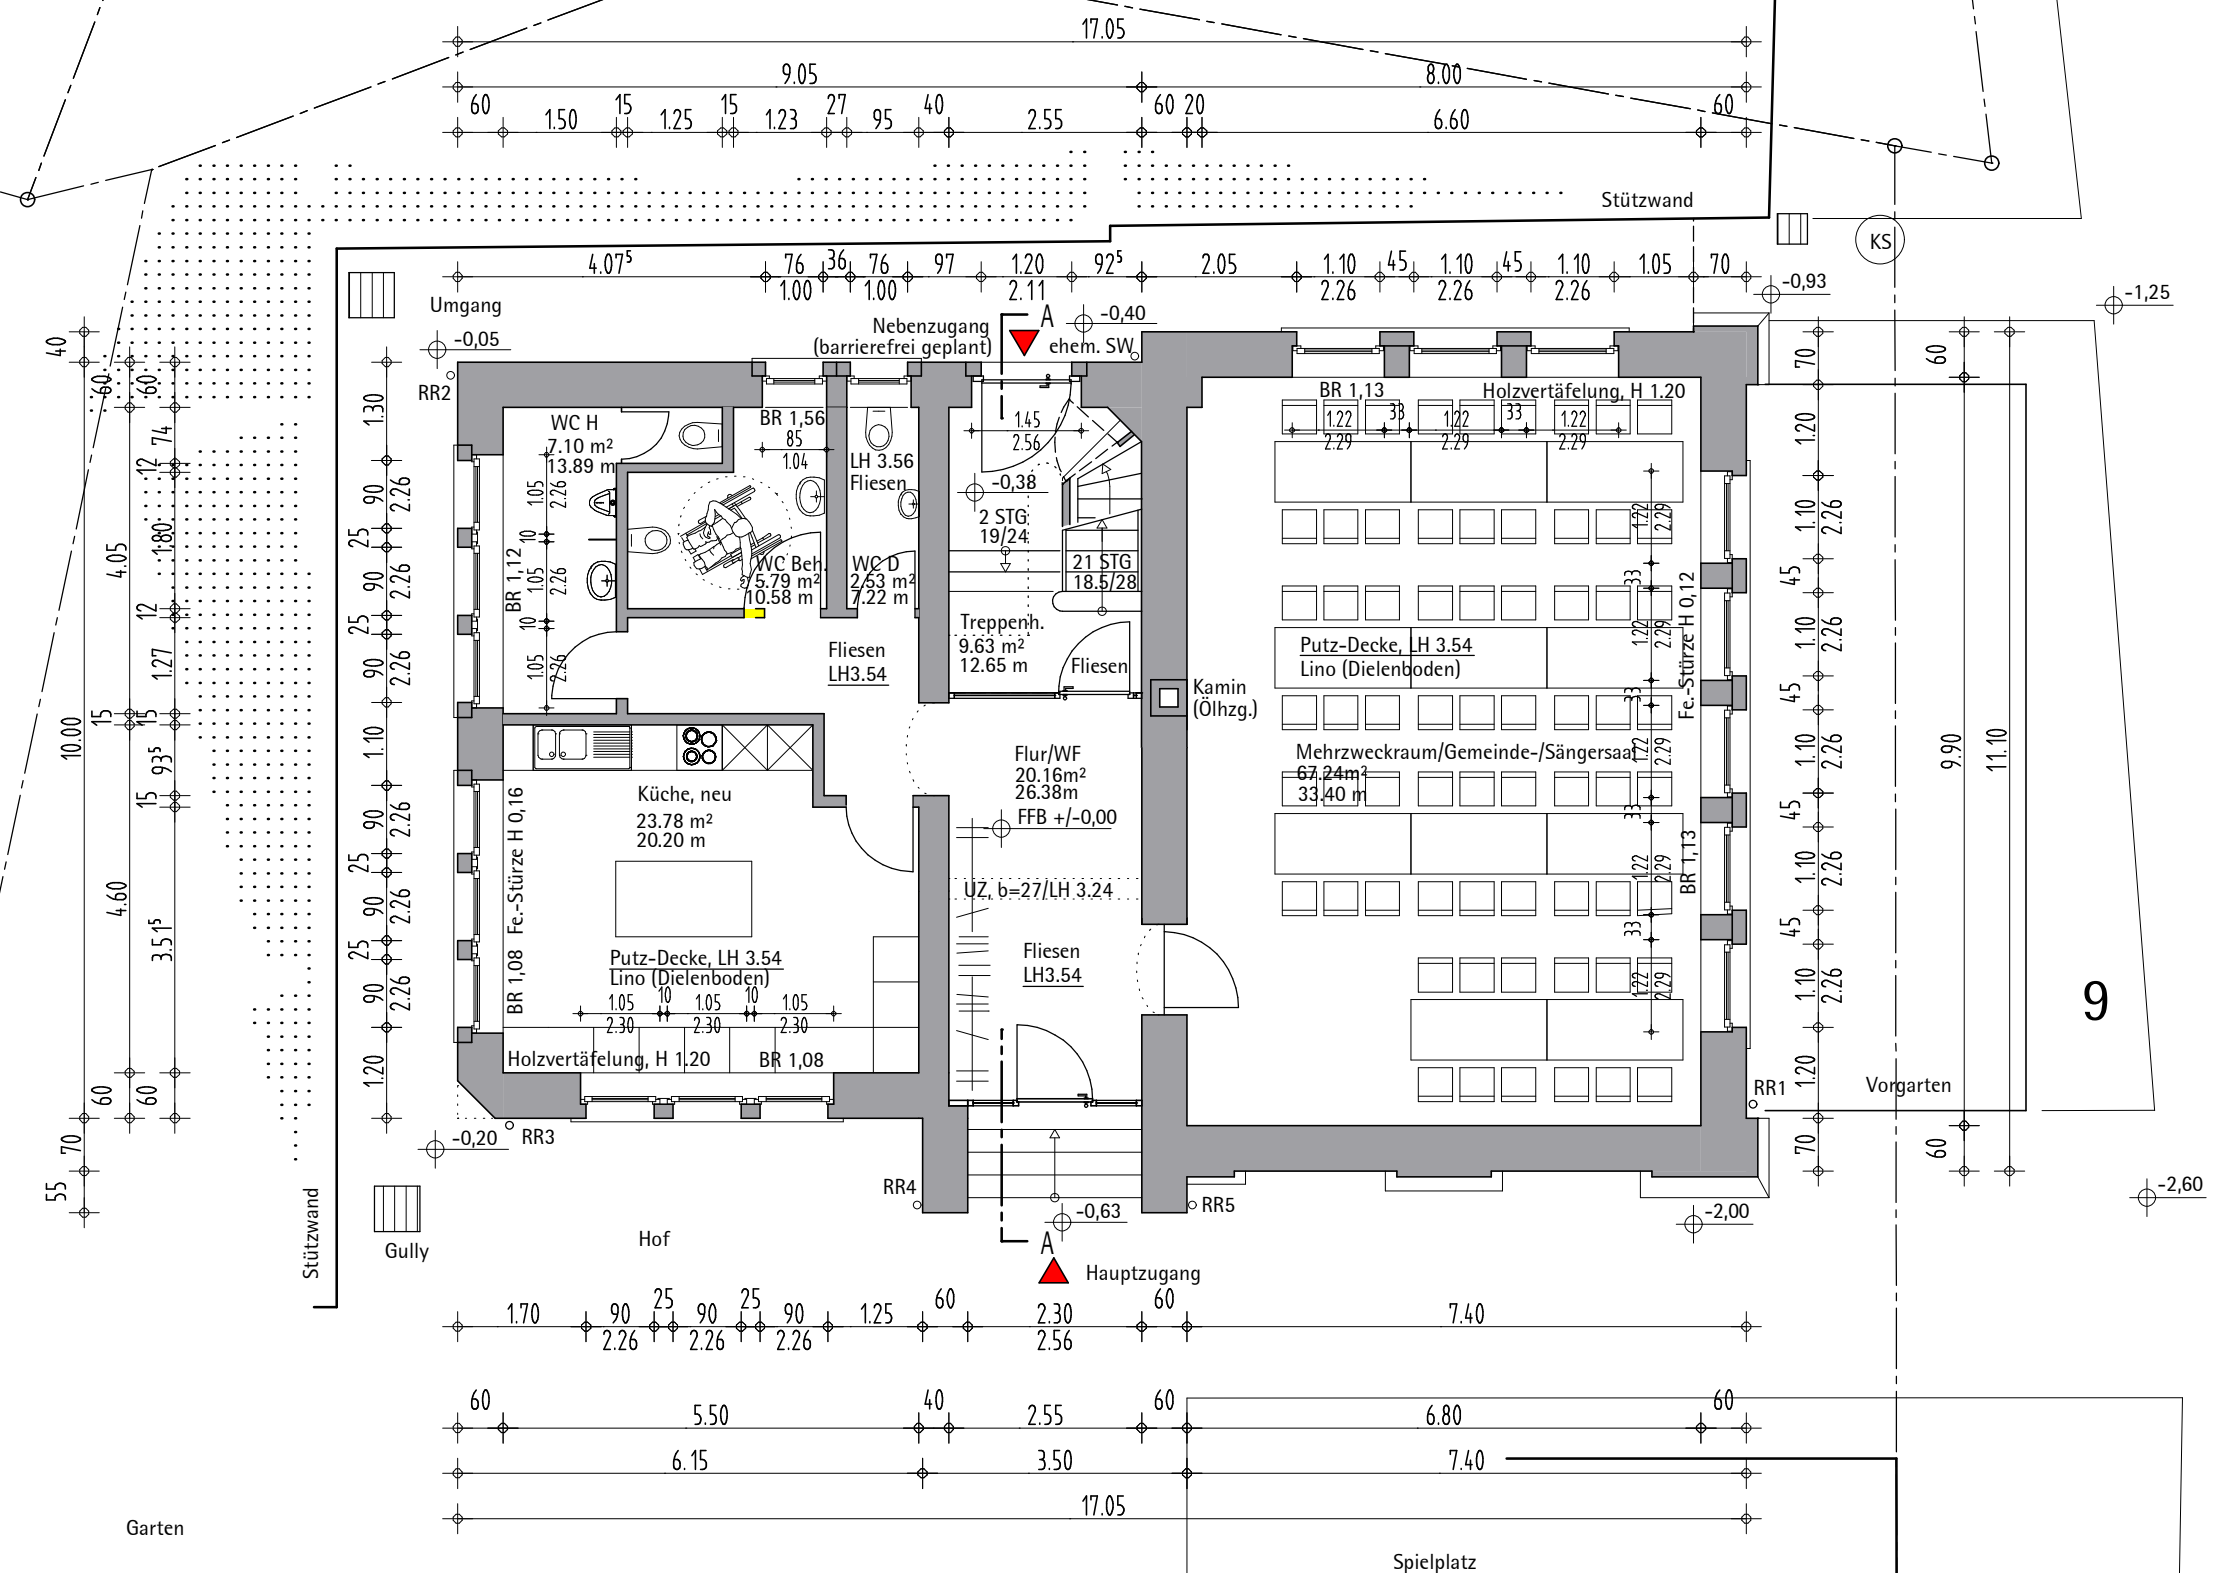


Erdgeschoß - Entwurf 2

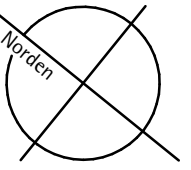

40

9

Link . Schmitt Architekten
 Thomas Link Et Uwe Schmitt
 Dipl.- Ing. Freie Architekten
 Friedrichstraße 17
 69412 Eberbach
 Telefon 062 71 - 80759 95
 Telefax 062 71 - 80759 96
 link.schmitt@t-online.de