
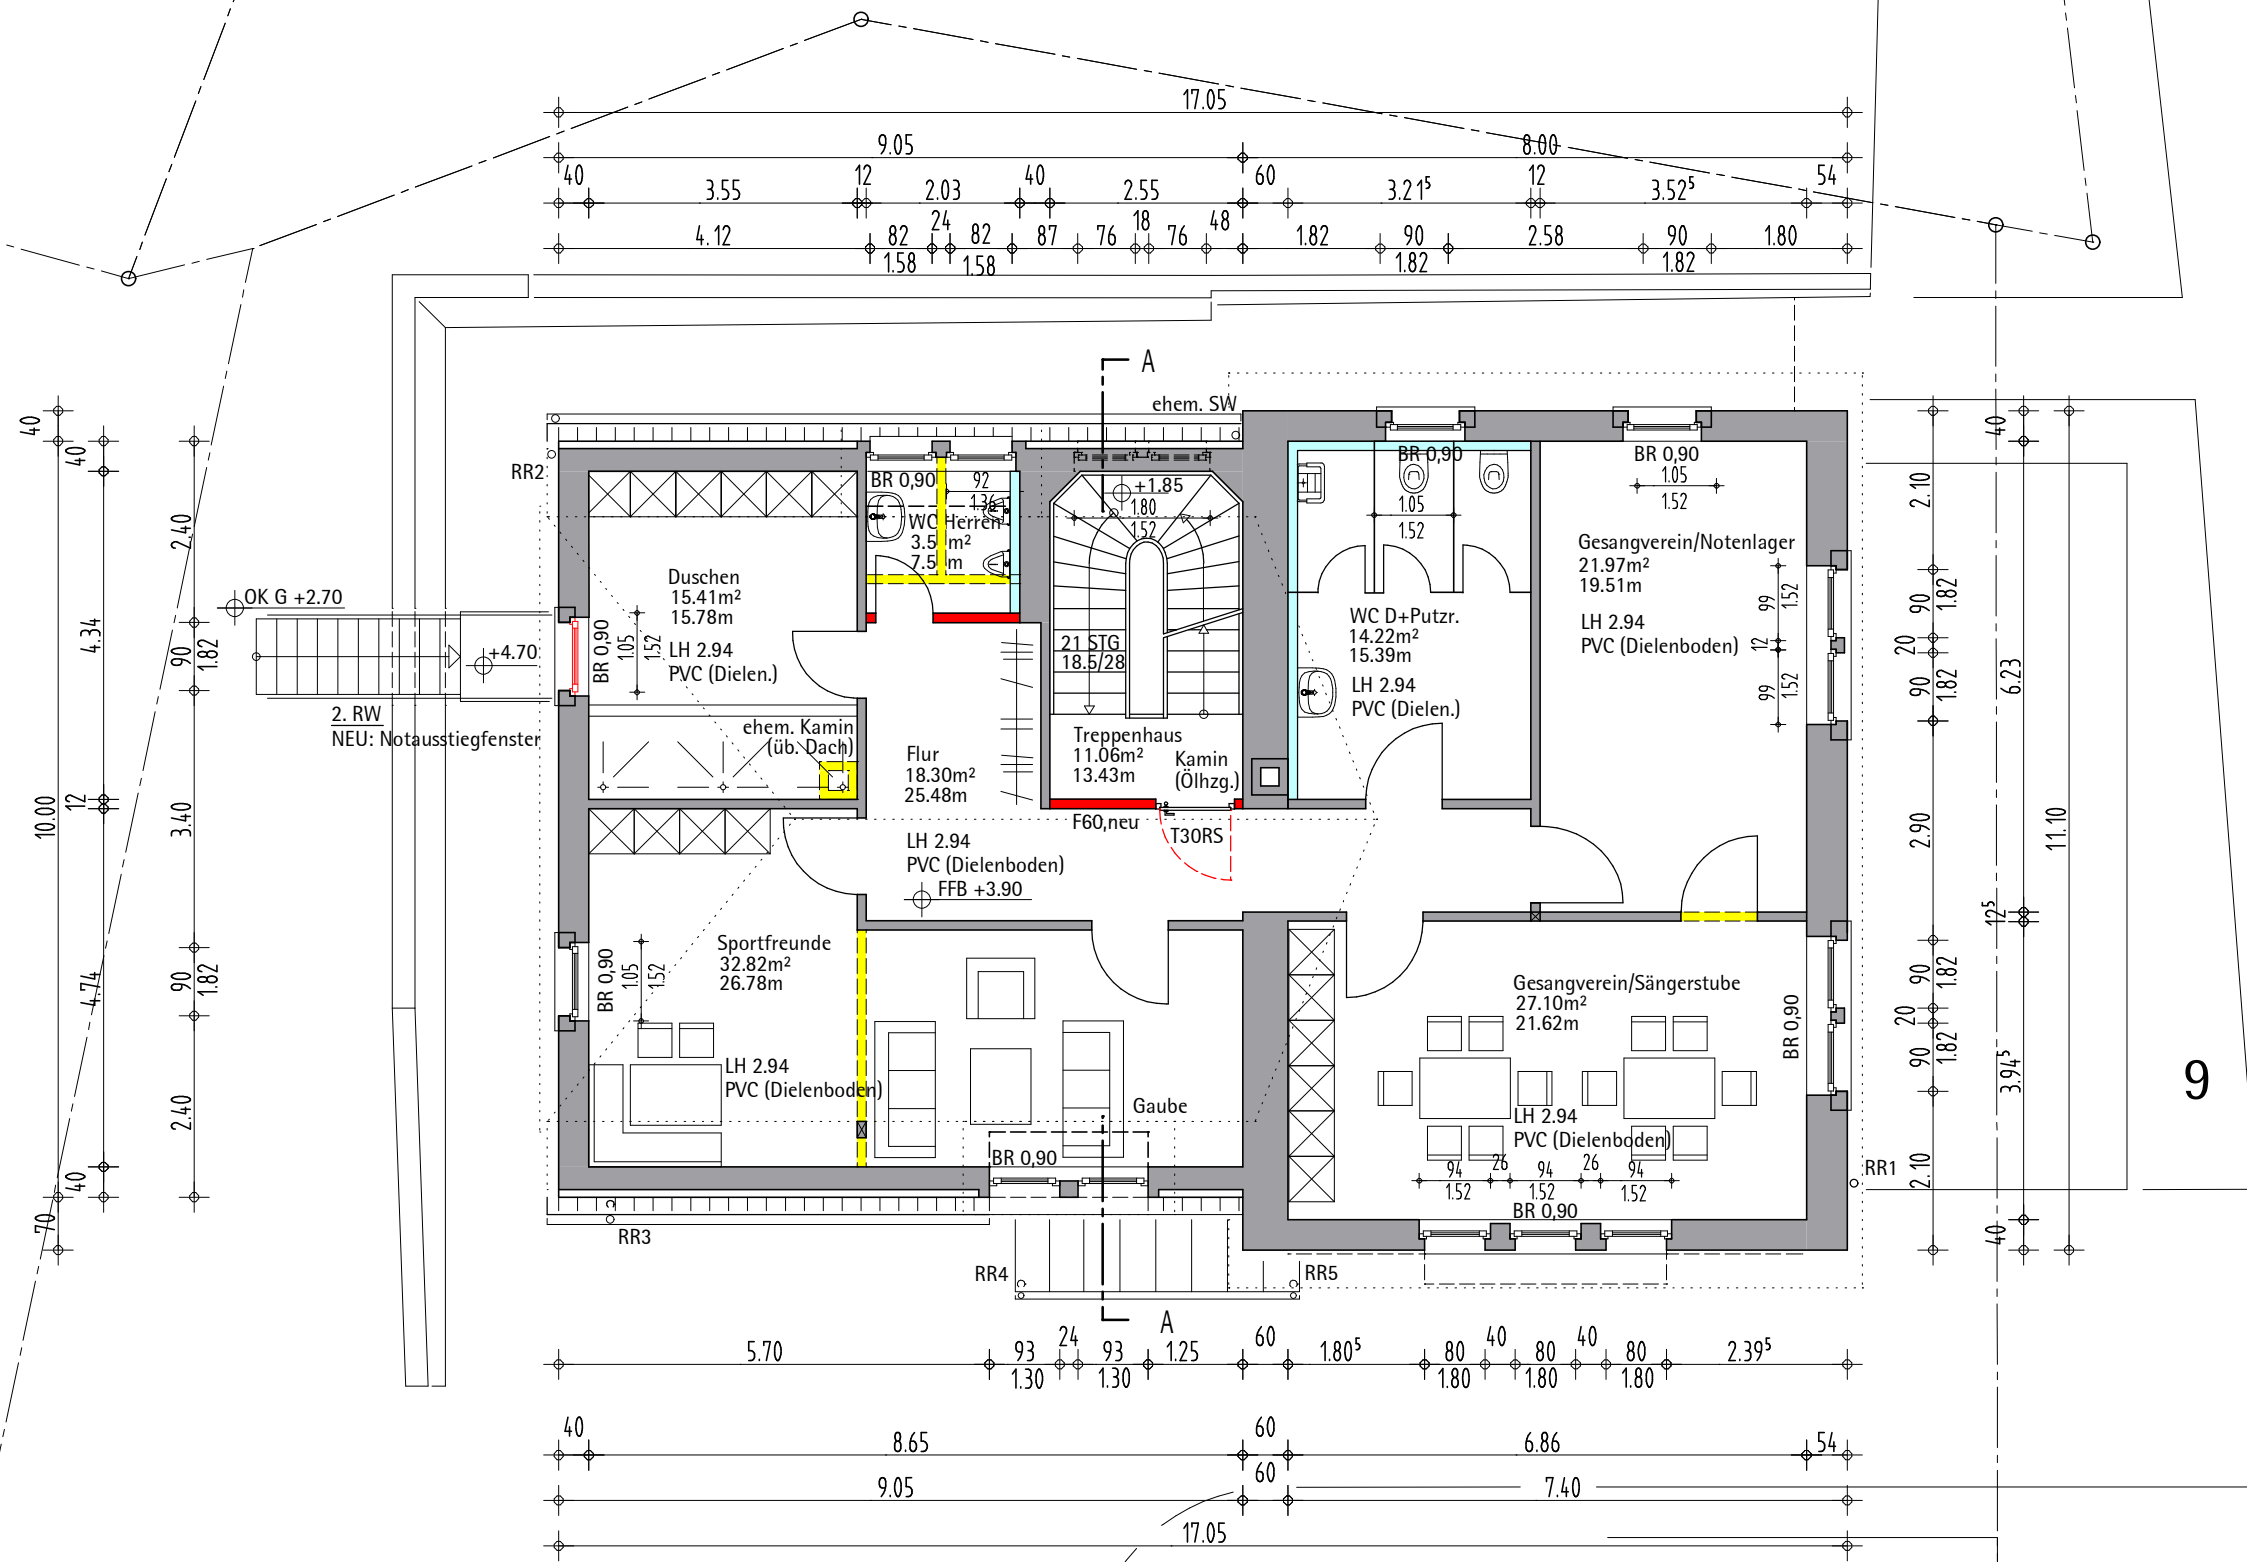


# Obergeschoß - Entwurf 2

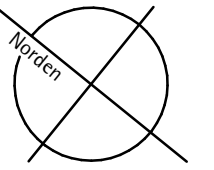

9

40

Link . Schmitt Architekten  
 Thomas Link Et Uwe Schmitt  
 Dipl.- Ing. Freie Architekten

Friedrichstraße 17  
 69412 Eberbach  
 Telefon 062 71 - 80759 95  
 Telefax 062 71 - 80759 96  
 link.schmitt@t-online.de